


# PLAN DE INCADRARE IN ZONA

Scara 1:5.000

U.A.T. SCHEIA

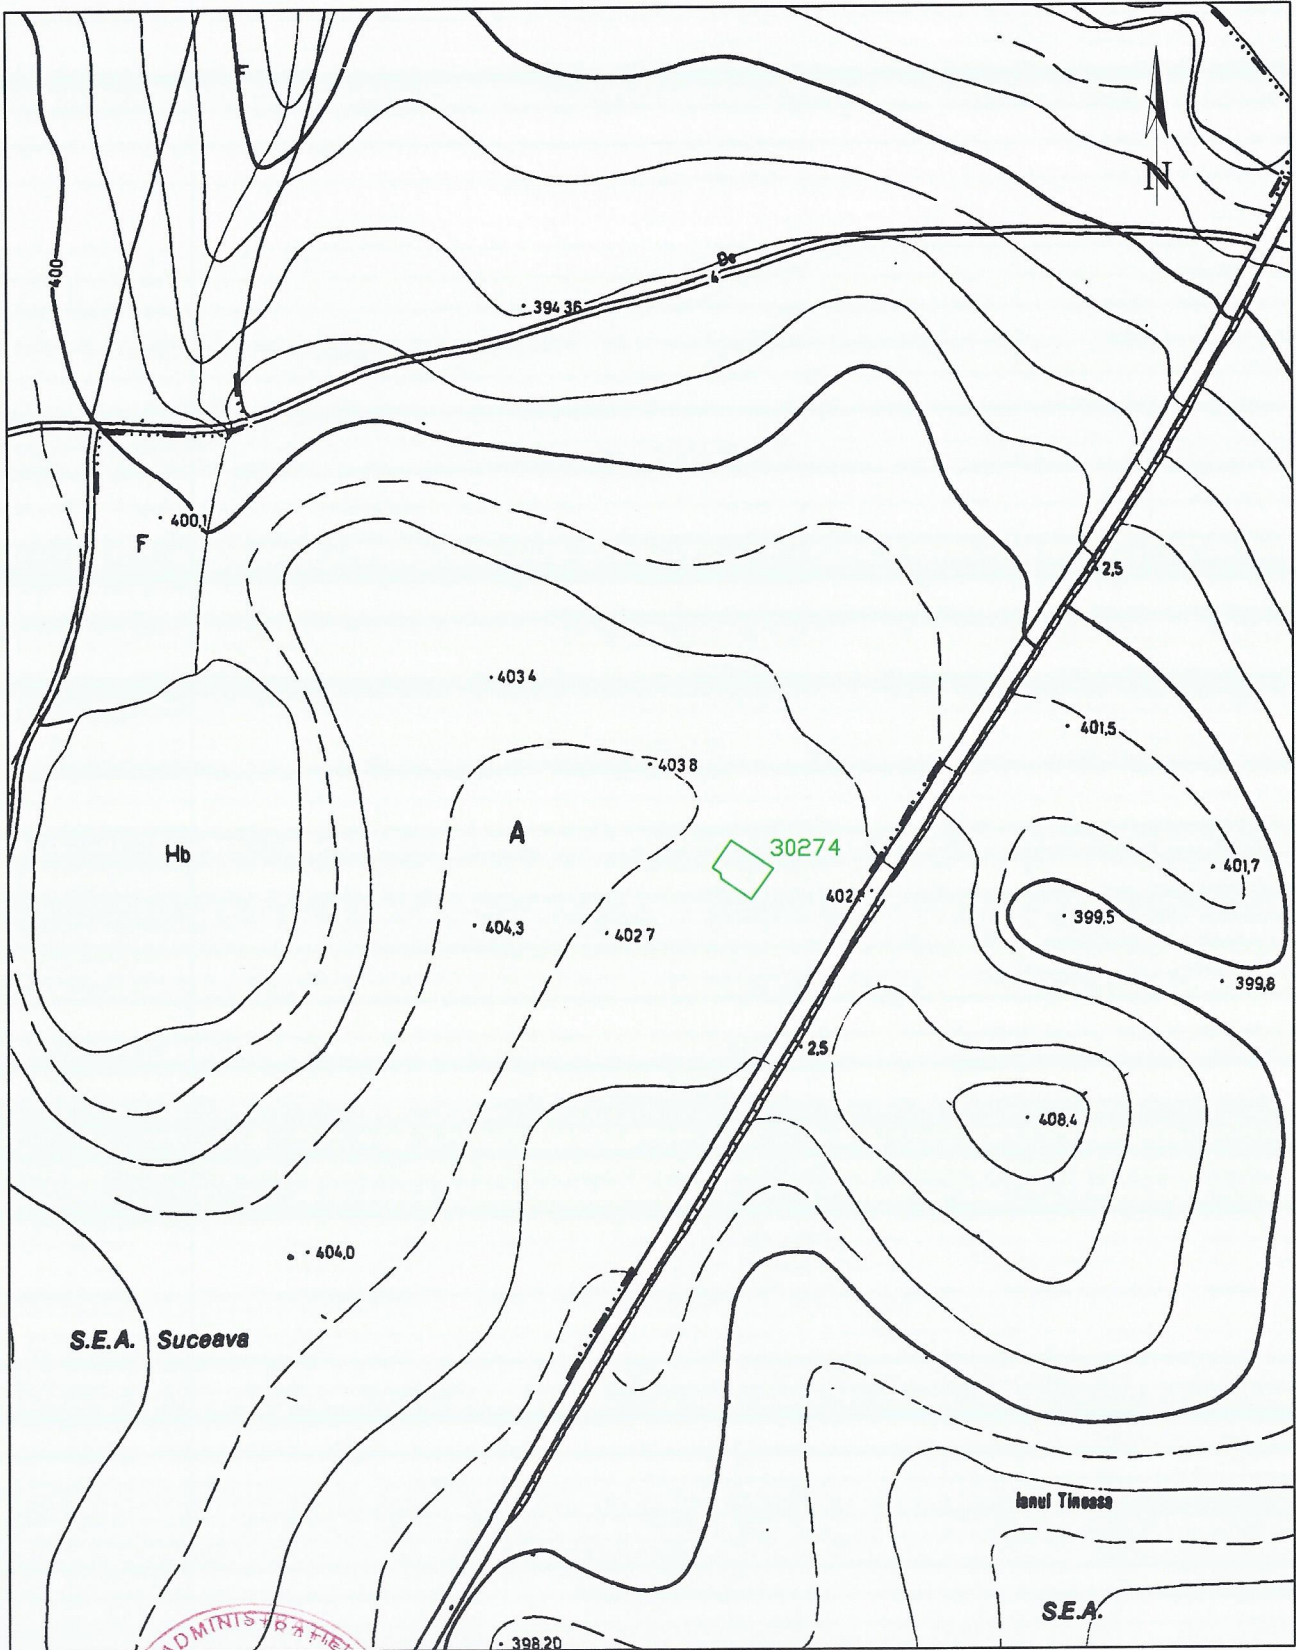

Intocmit de  
P.F.A. SAVU Constantin

L-35-17-A-b-4-1