


PLAN DE INCADRARE IN ZONA

UAT: SCHEIA com. Scheia; IE:41035, 48386

PROPRIETAR : SC COLINDALE VISION SRL si CORDUS IONICA & GLICHERIA, CERLINCA MARIAN

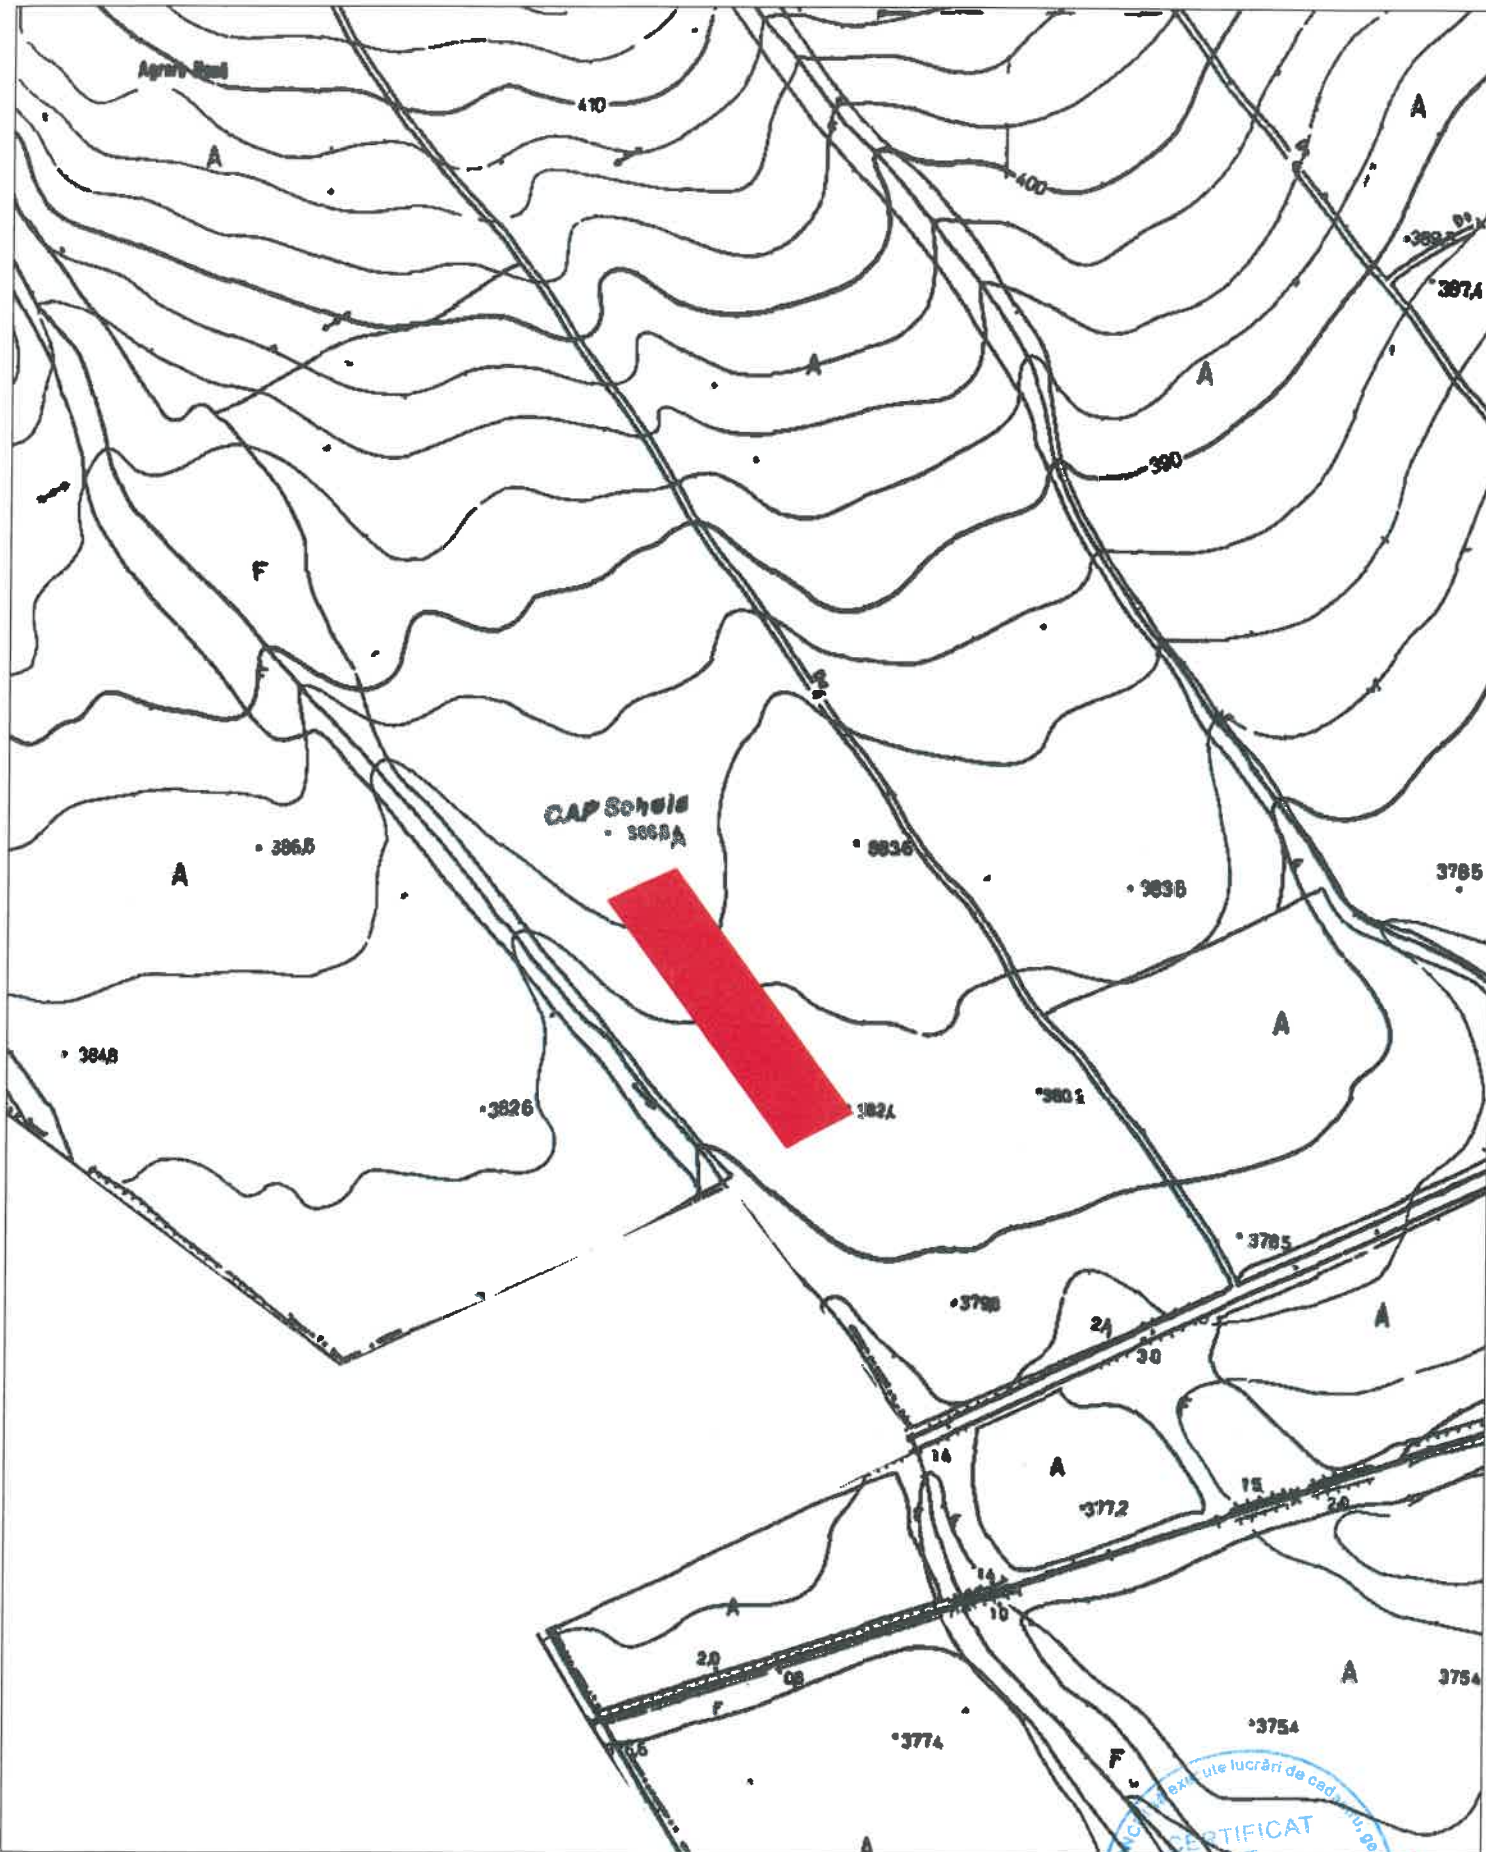

 Amplasment studiat,

